
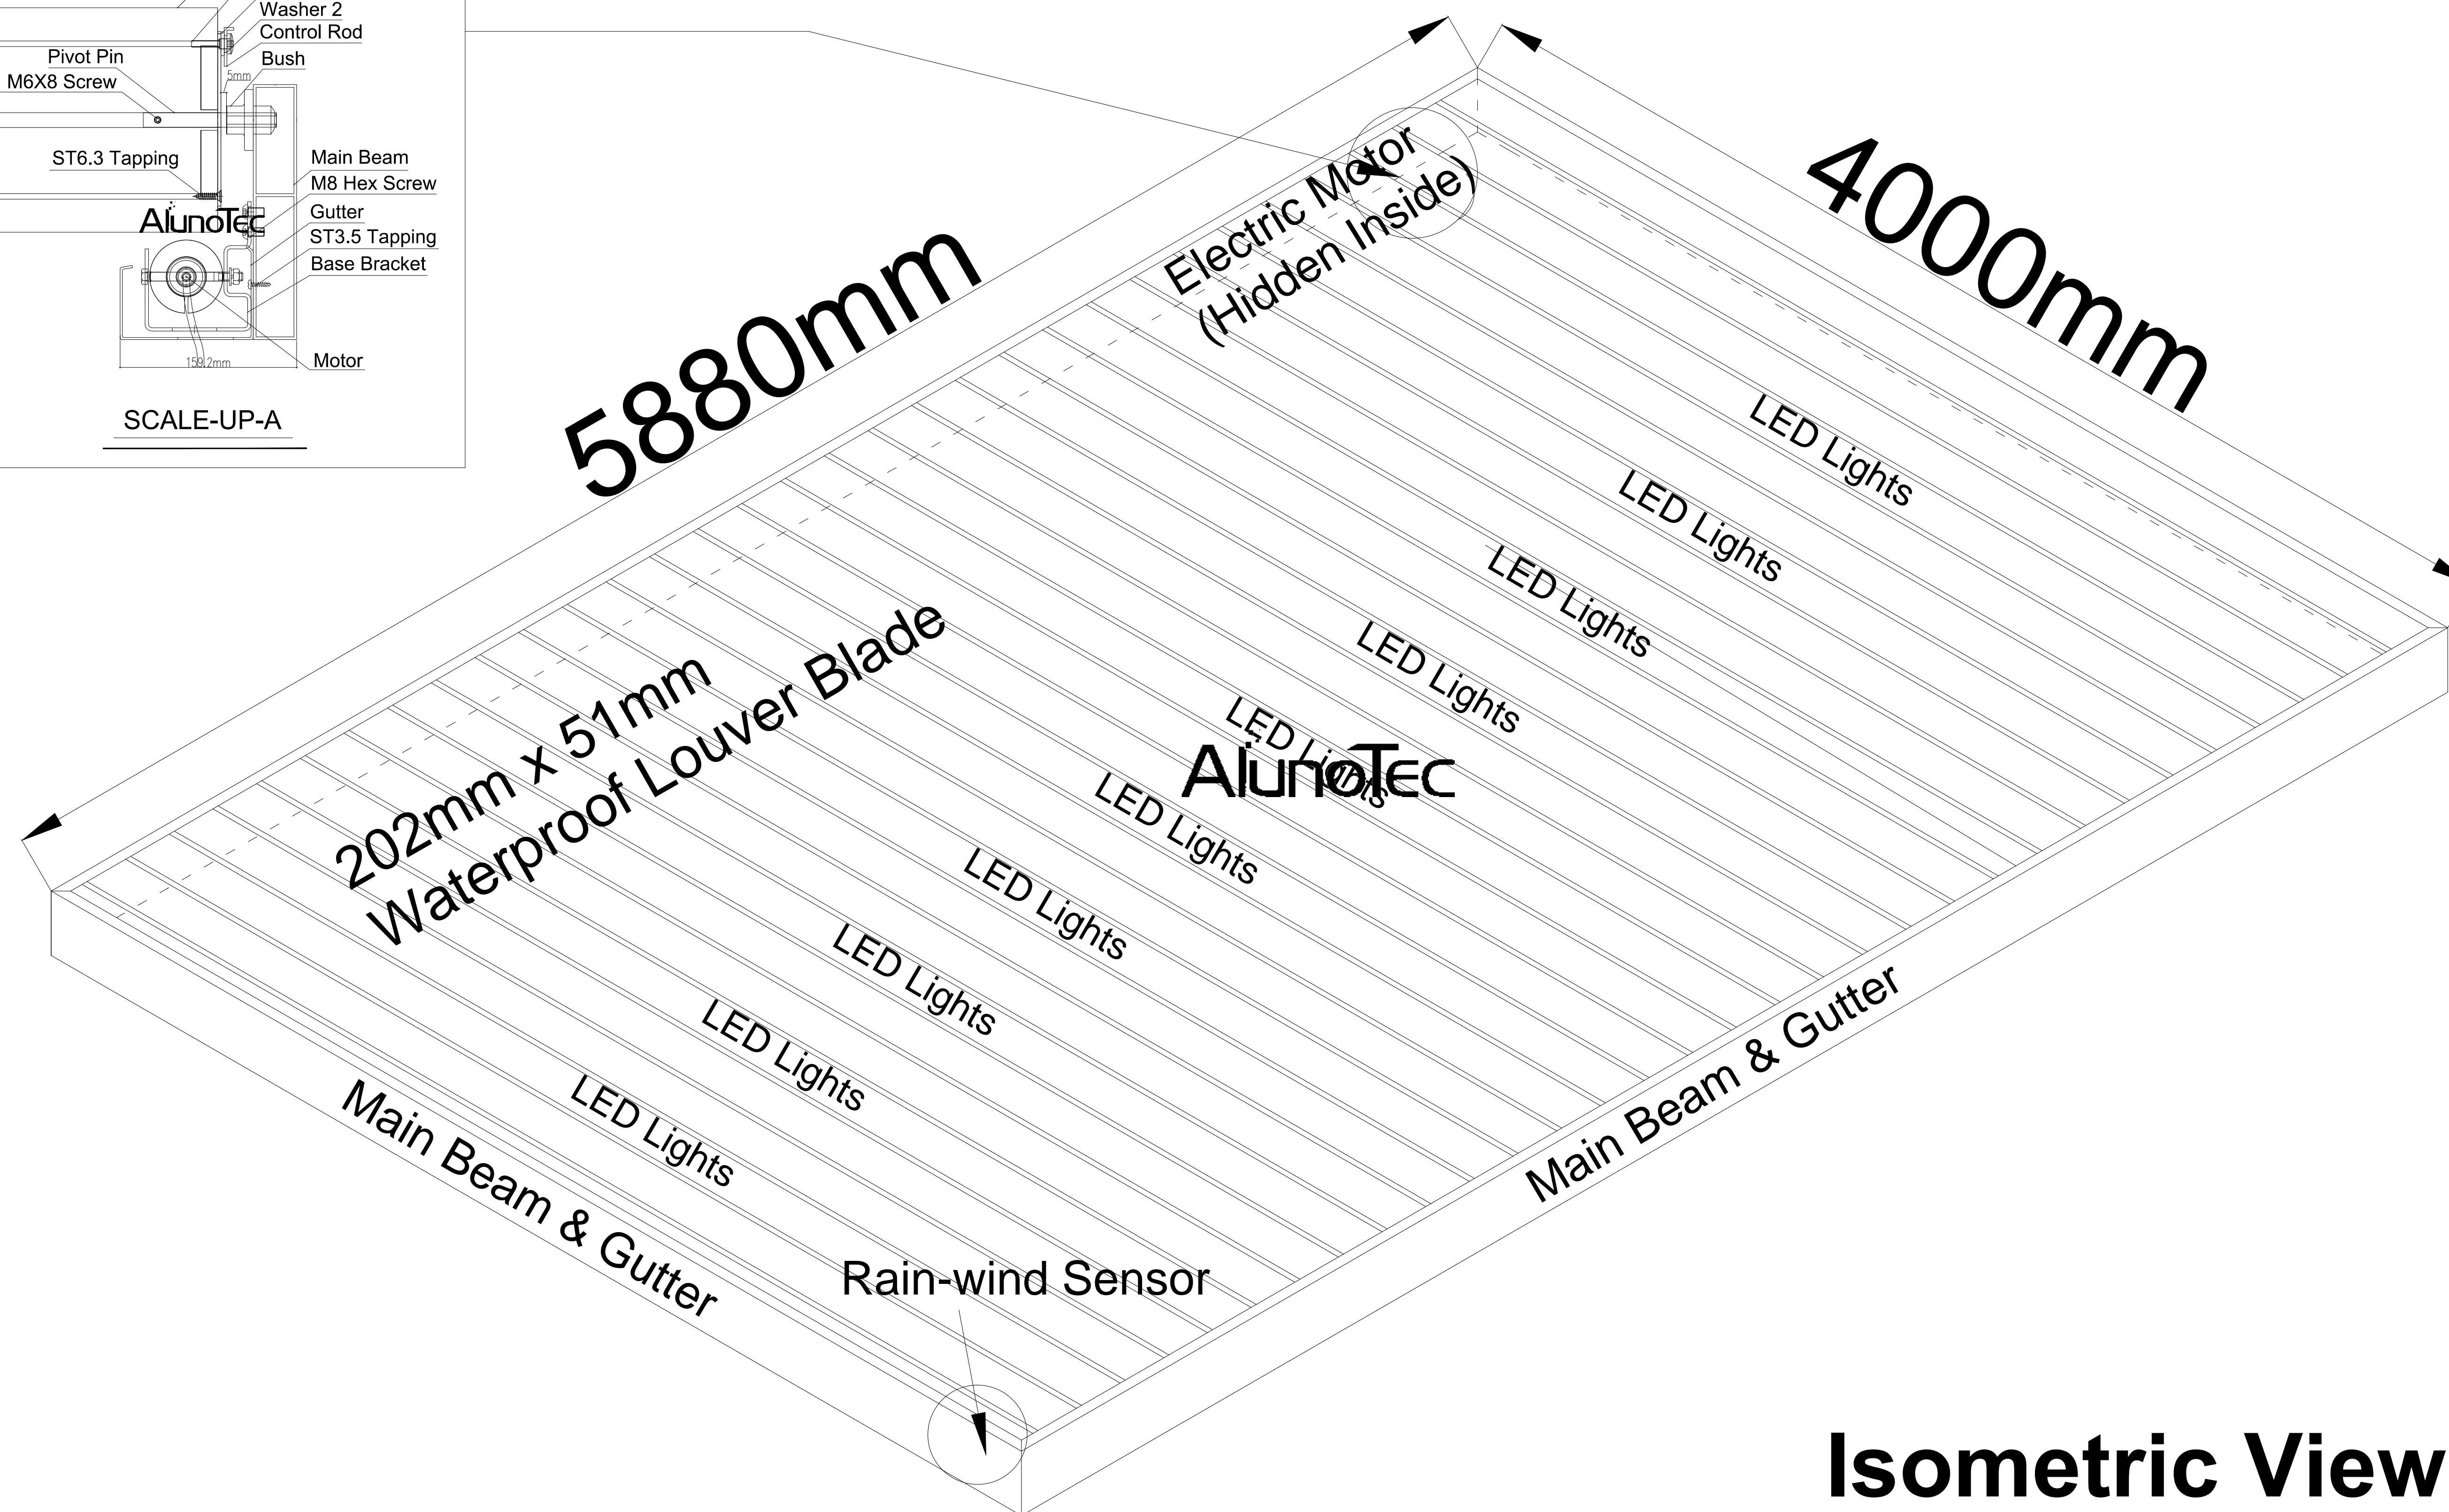


## Motorised Pergola Louvered Roof Sized 5880mm x 4000mm

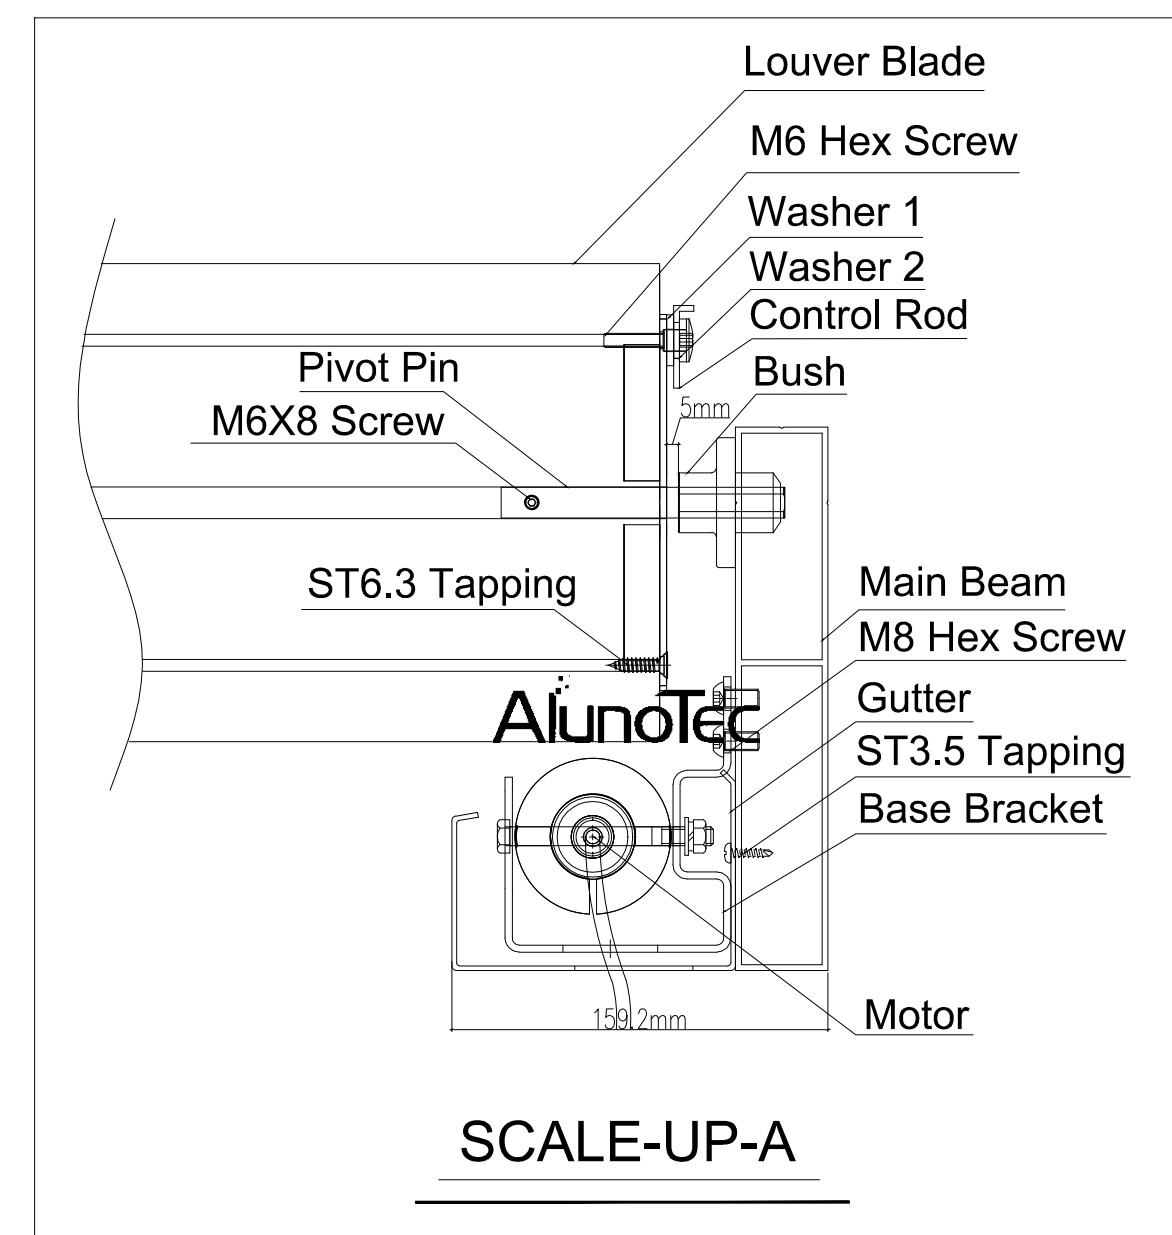

**Isometric View**

Aluno Building Material Co.,Ltd

CLIENT :

Mr. Ludek Vodicka

TITLE :

Sunshading & Waterproof Roof

JOB :

Standard Technical Detail

DRAWING NO.:

AP-L202-190314JA

SCALE :

1 : 1

@ PAPER SIZE :

A4

DESIGNER :

Evan Lee

DRAWING DATE :

03/14/2019

COMMENTS :

Aluminium Louvres  
Manufacture of aluminium louvres  
and opening roofs.

E: [jasmine.chou@alunobuilding.com](mailto:jasmine.chou@alunobuilding.com)

T: +86-89865511

M: +86-13925593180

W: <http://www.alunotec.com>